

Autodesk Revit

www.autodesk.com/revit


Consultant
Address
Address
Phone
Fax
e-mail

Consultant
Address
Address
Phone
Fax
e-mail

Consultant
Address
Address
Phone
Fax
e-mail

Consultant
Address
Address
Phone
Fax
e-mail

Consultant
Address
Address
Phone
Fax
e-mail

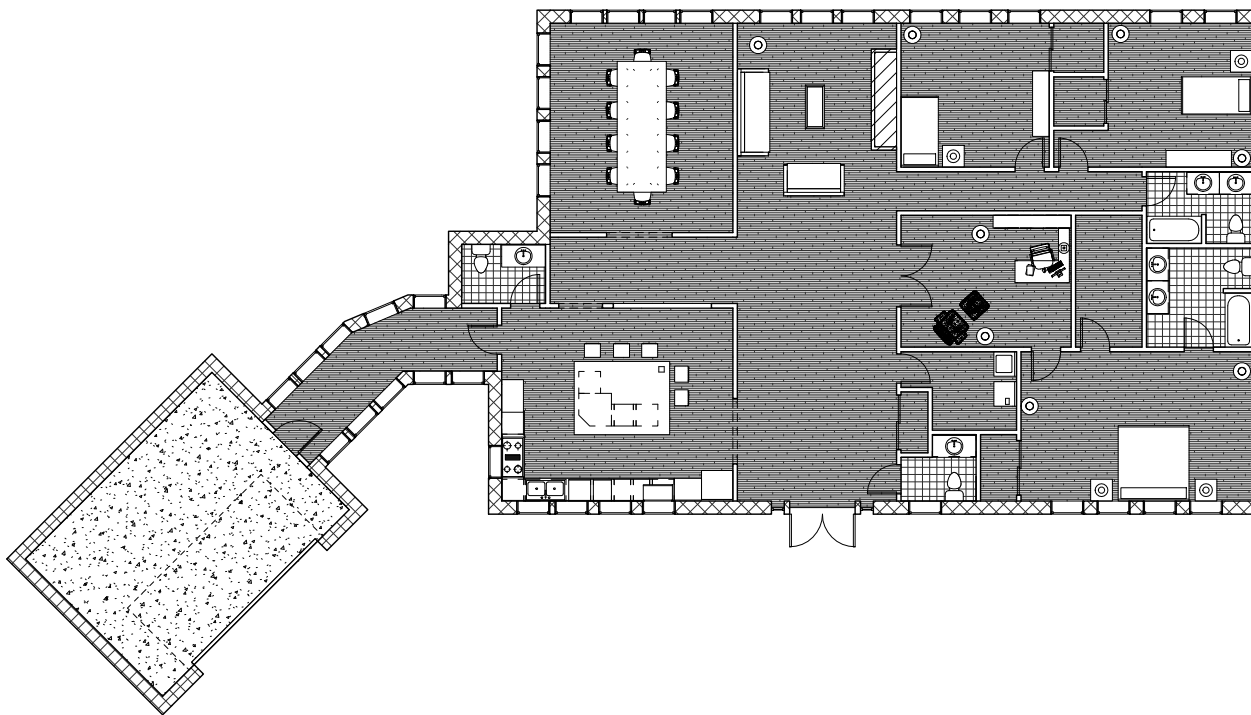

① Level 1
1/8" = 1'-0"

No.	Description	Date

**SR. PROJECT
CO. HOUSE
FLOOR PLAN**

Project number	Project Number
Date	Issue Date
Drawn by	KELSEY MALONE
Checked by	Checker

A101

Scale 1/8" = 1'-0"